



July 25, 2007

Community Board # 5
Attention: Gary Parker
450 Seventh Avenue, Suite 2109
New York, NY 10123

The New York City
Department of
Consumer Affairs
42 Broadway
New York, NY
10004-1716

Re: Newsstand Application

Jonathan Mintz
Commissioner

Dear Mr. Parker:

Beverly Gotay
Deputy Director for
Special Applications
212.487.4103 (P)
bgotay@dca.nyc.gov

Attached please find an application(s) for a proposed newsstand(s) within your community board district. This application(s) is for the following location(s):

Application number

Proposed location

1262039

S/W/C 6th Avenue & West 53th Street


Pursuant to the Rules of the City of New York (RCNY) subchapter G concerning Sidewalk Stands, you have 60 days from the receipt of the above applications to make your recommendations to this Department concerning this proposed newsstand(s). If we do not hear from you in this time period, then we will proceed with the application process. You should also forward any relevant recommendations to the Department of Transportation (DOT) and the Art Commission (AC).

DOT determines whether a proposed newsstand poses an obstruction to the free use of the sidewalk. In drafting your recommendations you should include any specific objections that DOT should take into account when reviewing the proposed location. The AC must approve the design of the proposed newsstand. Any objections to the design of the newsstand should be based upon the guidelines established by the Department of City Planning, which are utilized by the AC in its evaluation process.


Finally, please remember that the above application(s) is only a proposal and must go through the legally mandated approval process described above before it can be constructed or licensed.

Sincerely,



Beverly Gotay
Deputy Director
Special Applications Unit

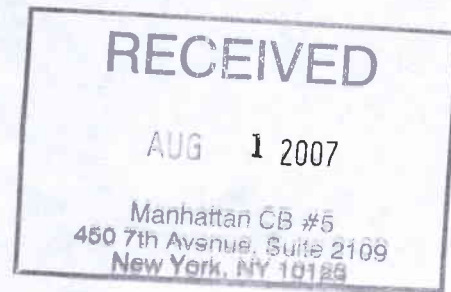


Cert. # 7003 0500 0002 1568 2986.

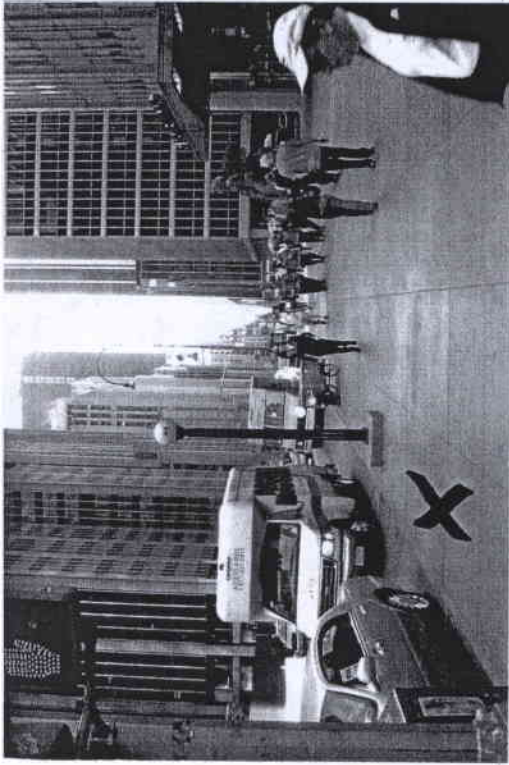

A C

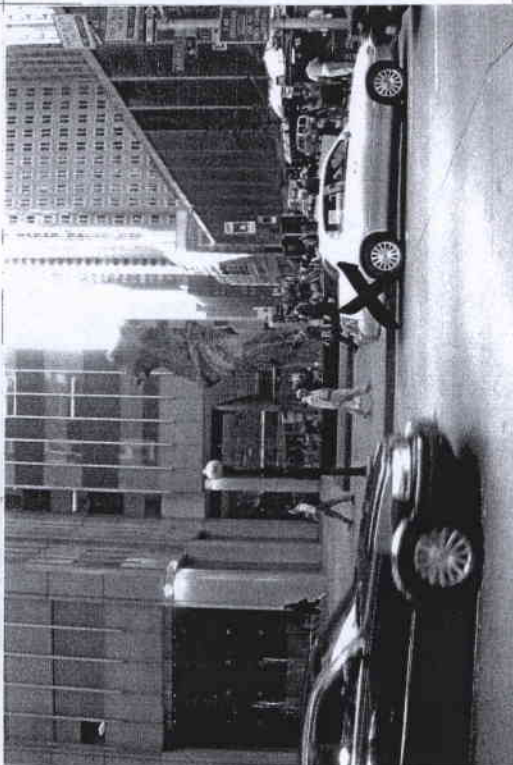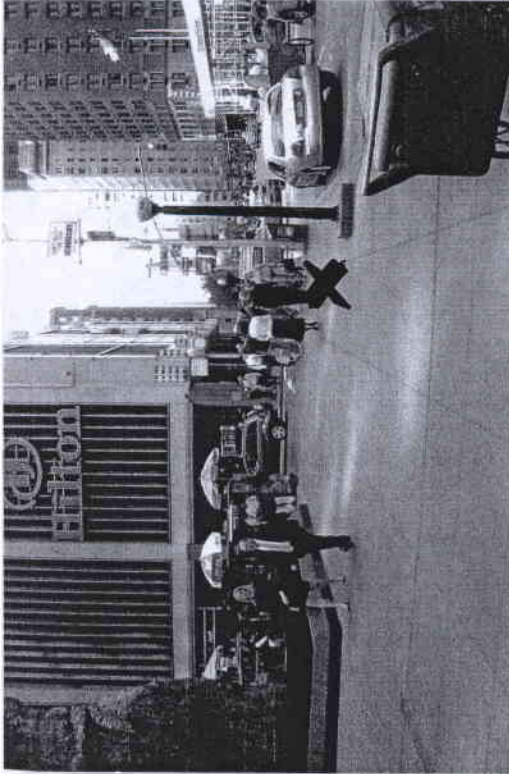

B D

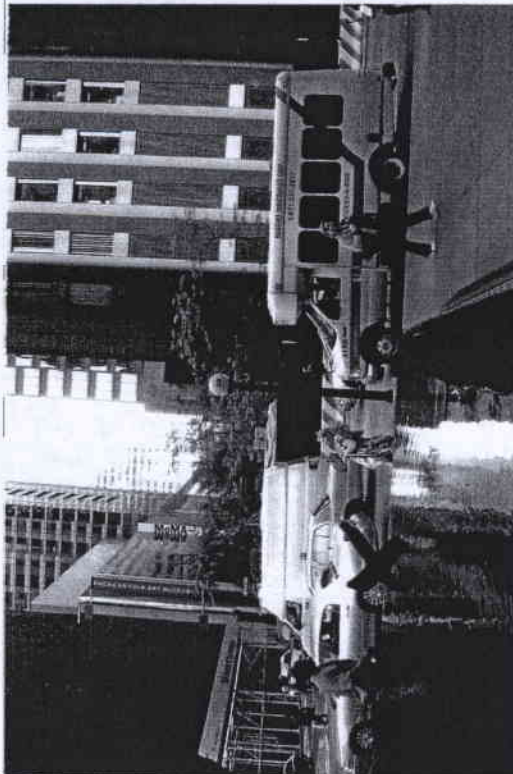

OFFSITE TECHNOLOGIES INC.
370 CPW NYC / 212 316-3882 / FX 212 316-9419

SCALE : AS SHOWN
DATE : 05/21/07


PROPOSED NEWSSTAND

SWC SIXTH AVENUE & WEST 53RD STREET



PHOTOS

2

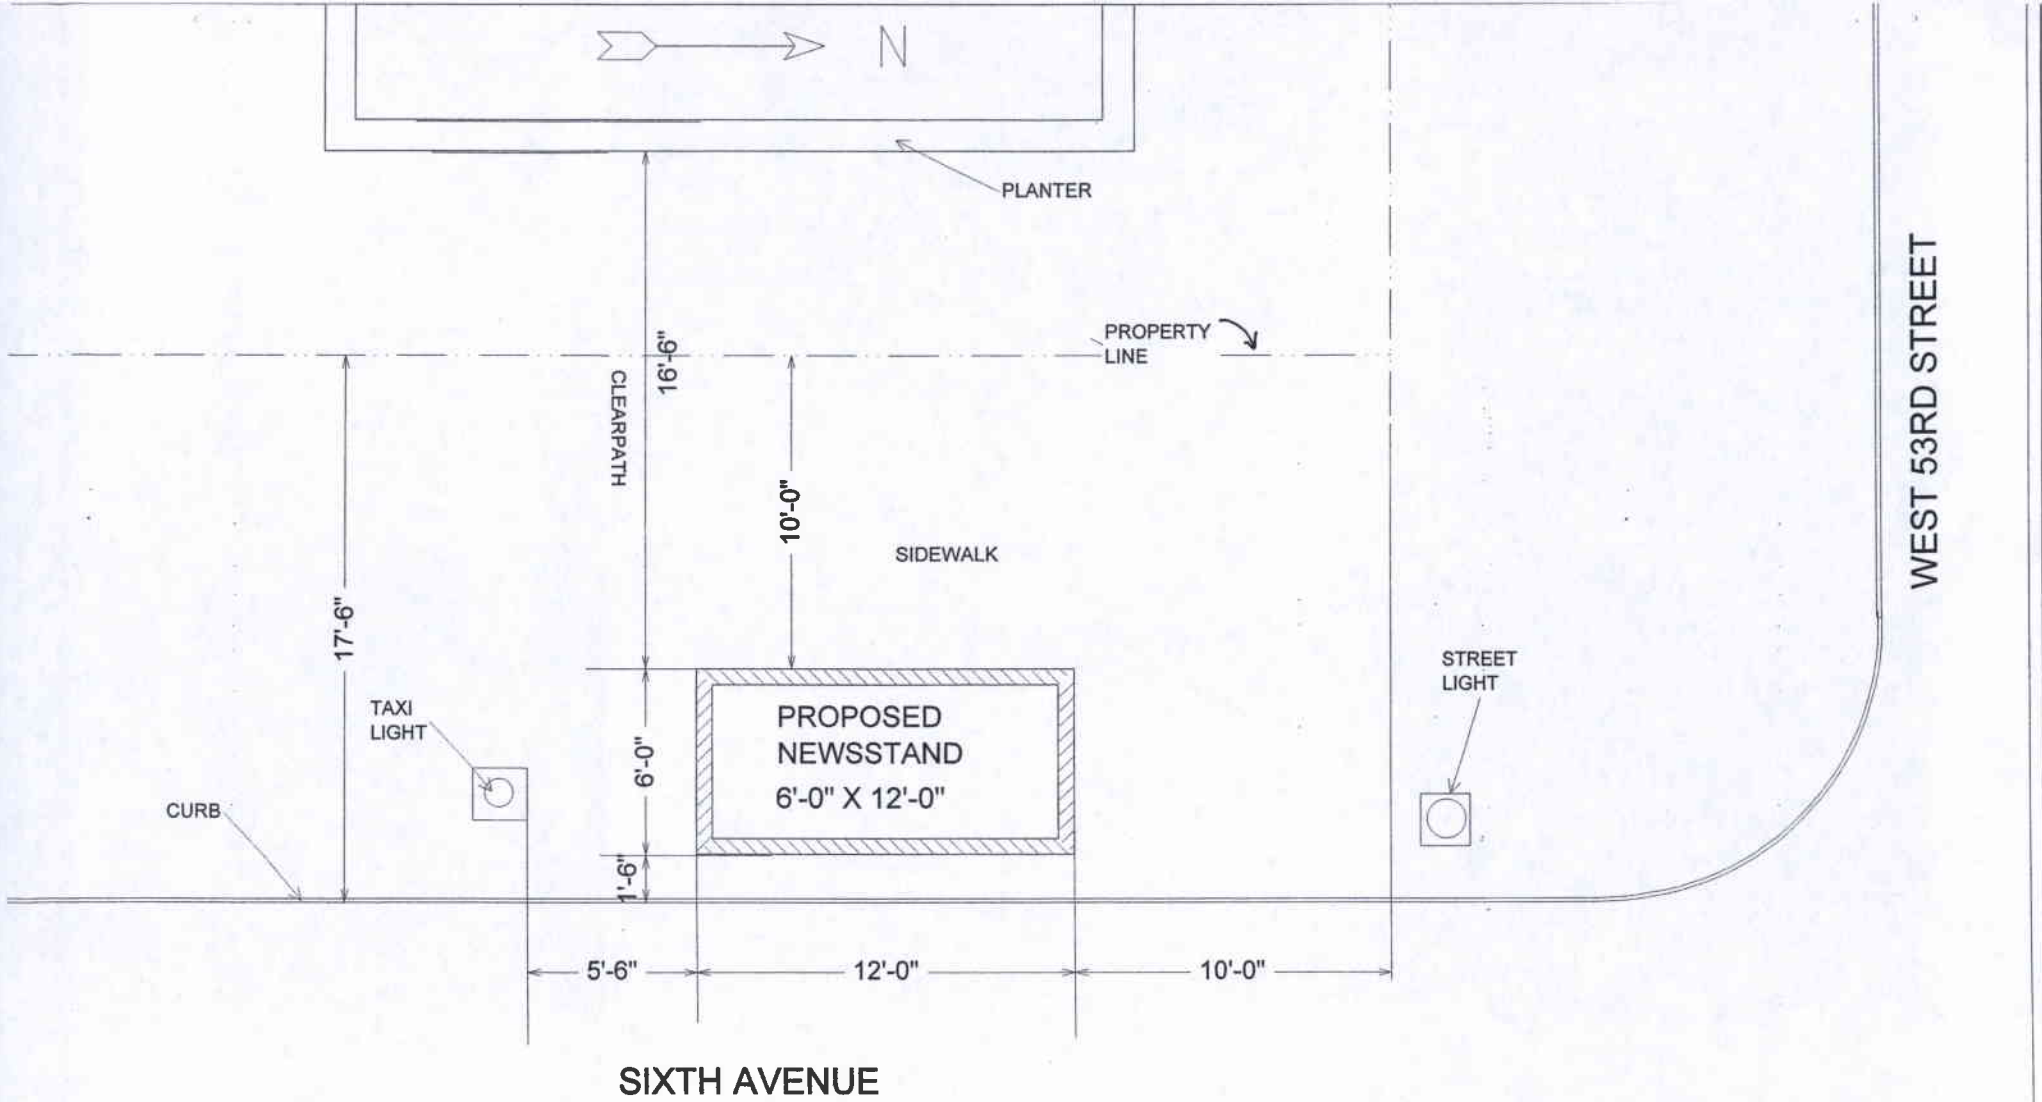

	OFFSITE TECHNOLOGIES INC. 370 CPW NYC / 212 316-3882 / FX 212 316-0419	PROPOSED NEWSSTAND		SITE PLAN	1
	SCALE : 1/4" = 1'-0" DATE : 05/21/07	SWC SIXTH AVENUE & WEST 53RD STREET			