

SITE PHOTOS - NORTHEAST CORNER


1211 AVENUE OF THE AMERICAS
BEACON CAPITAL PARTNERS

06045

N.T.S.

FX FOWLE

© 2005 FXFOWLE ARCHITECTS, P.C. | ALL RIGHTS RESERVED

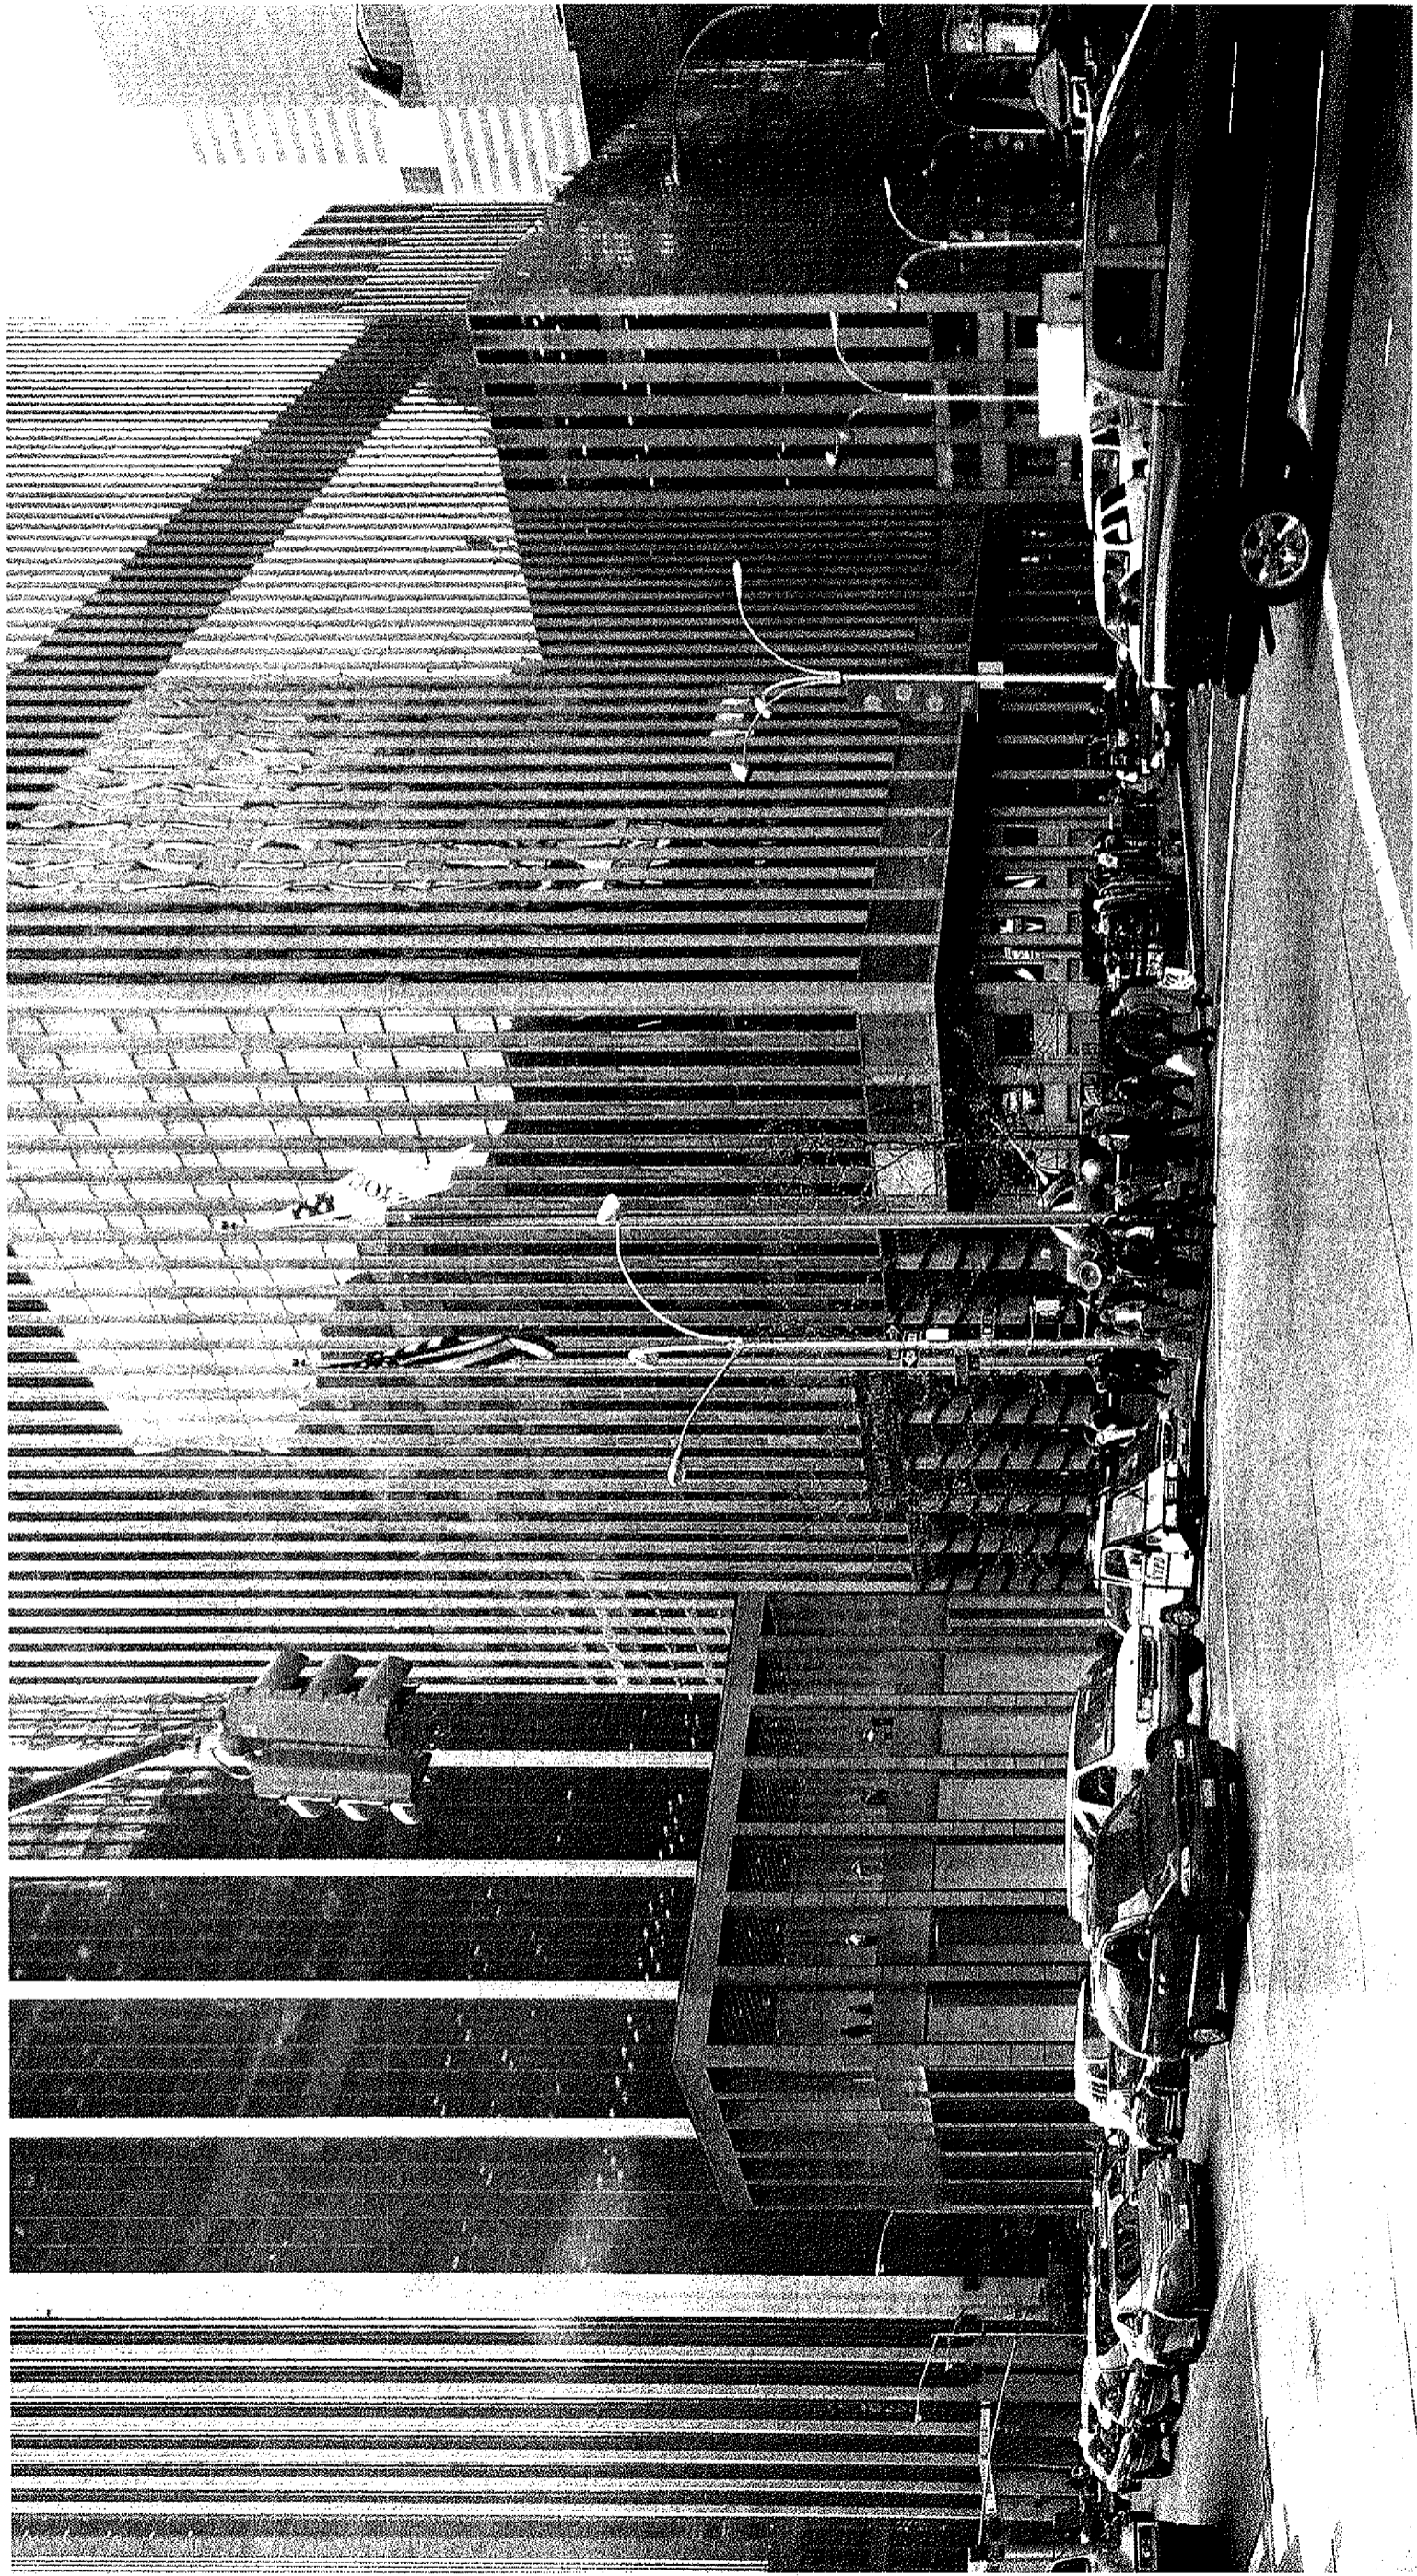

SITE PHOTOS - PROPOSED NORTHEAST CORNER


1211 AVENUE OF THE AMERICAS
BEACON CAPITAL PARTNERS

06045

N.T.S.

FX FOWLE

© 2005 FX FOWLE ARCHITECTS, P.C. | ALL RIGHTS RESERVED

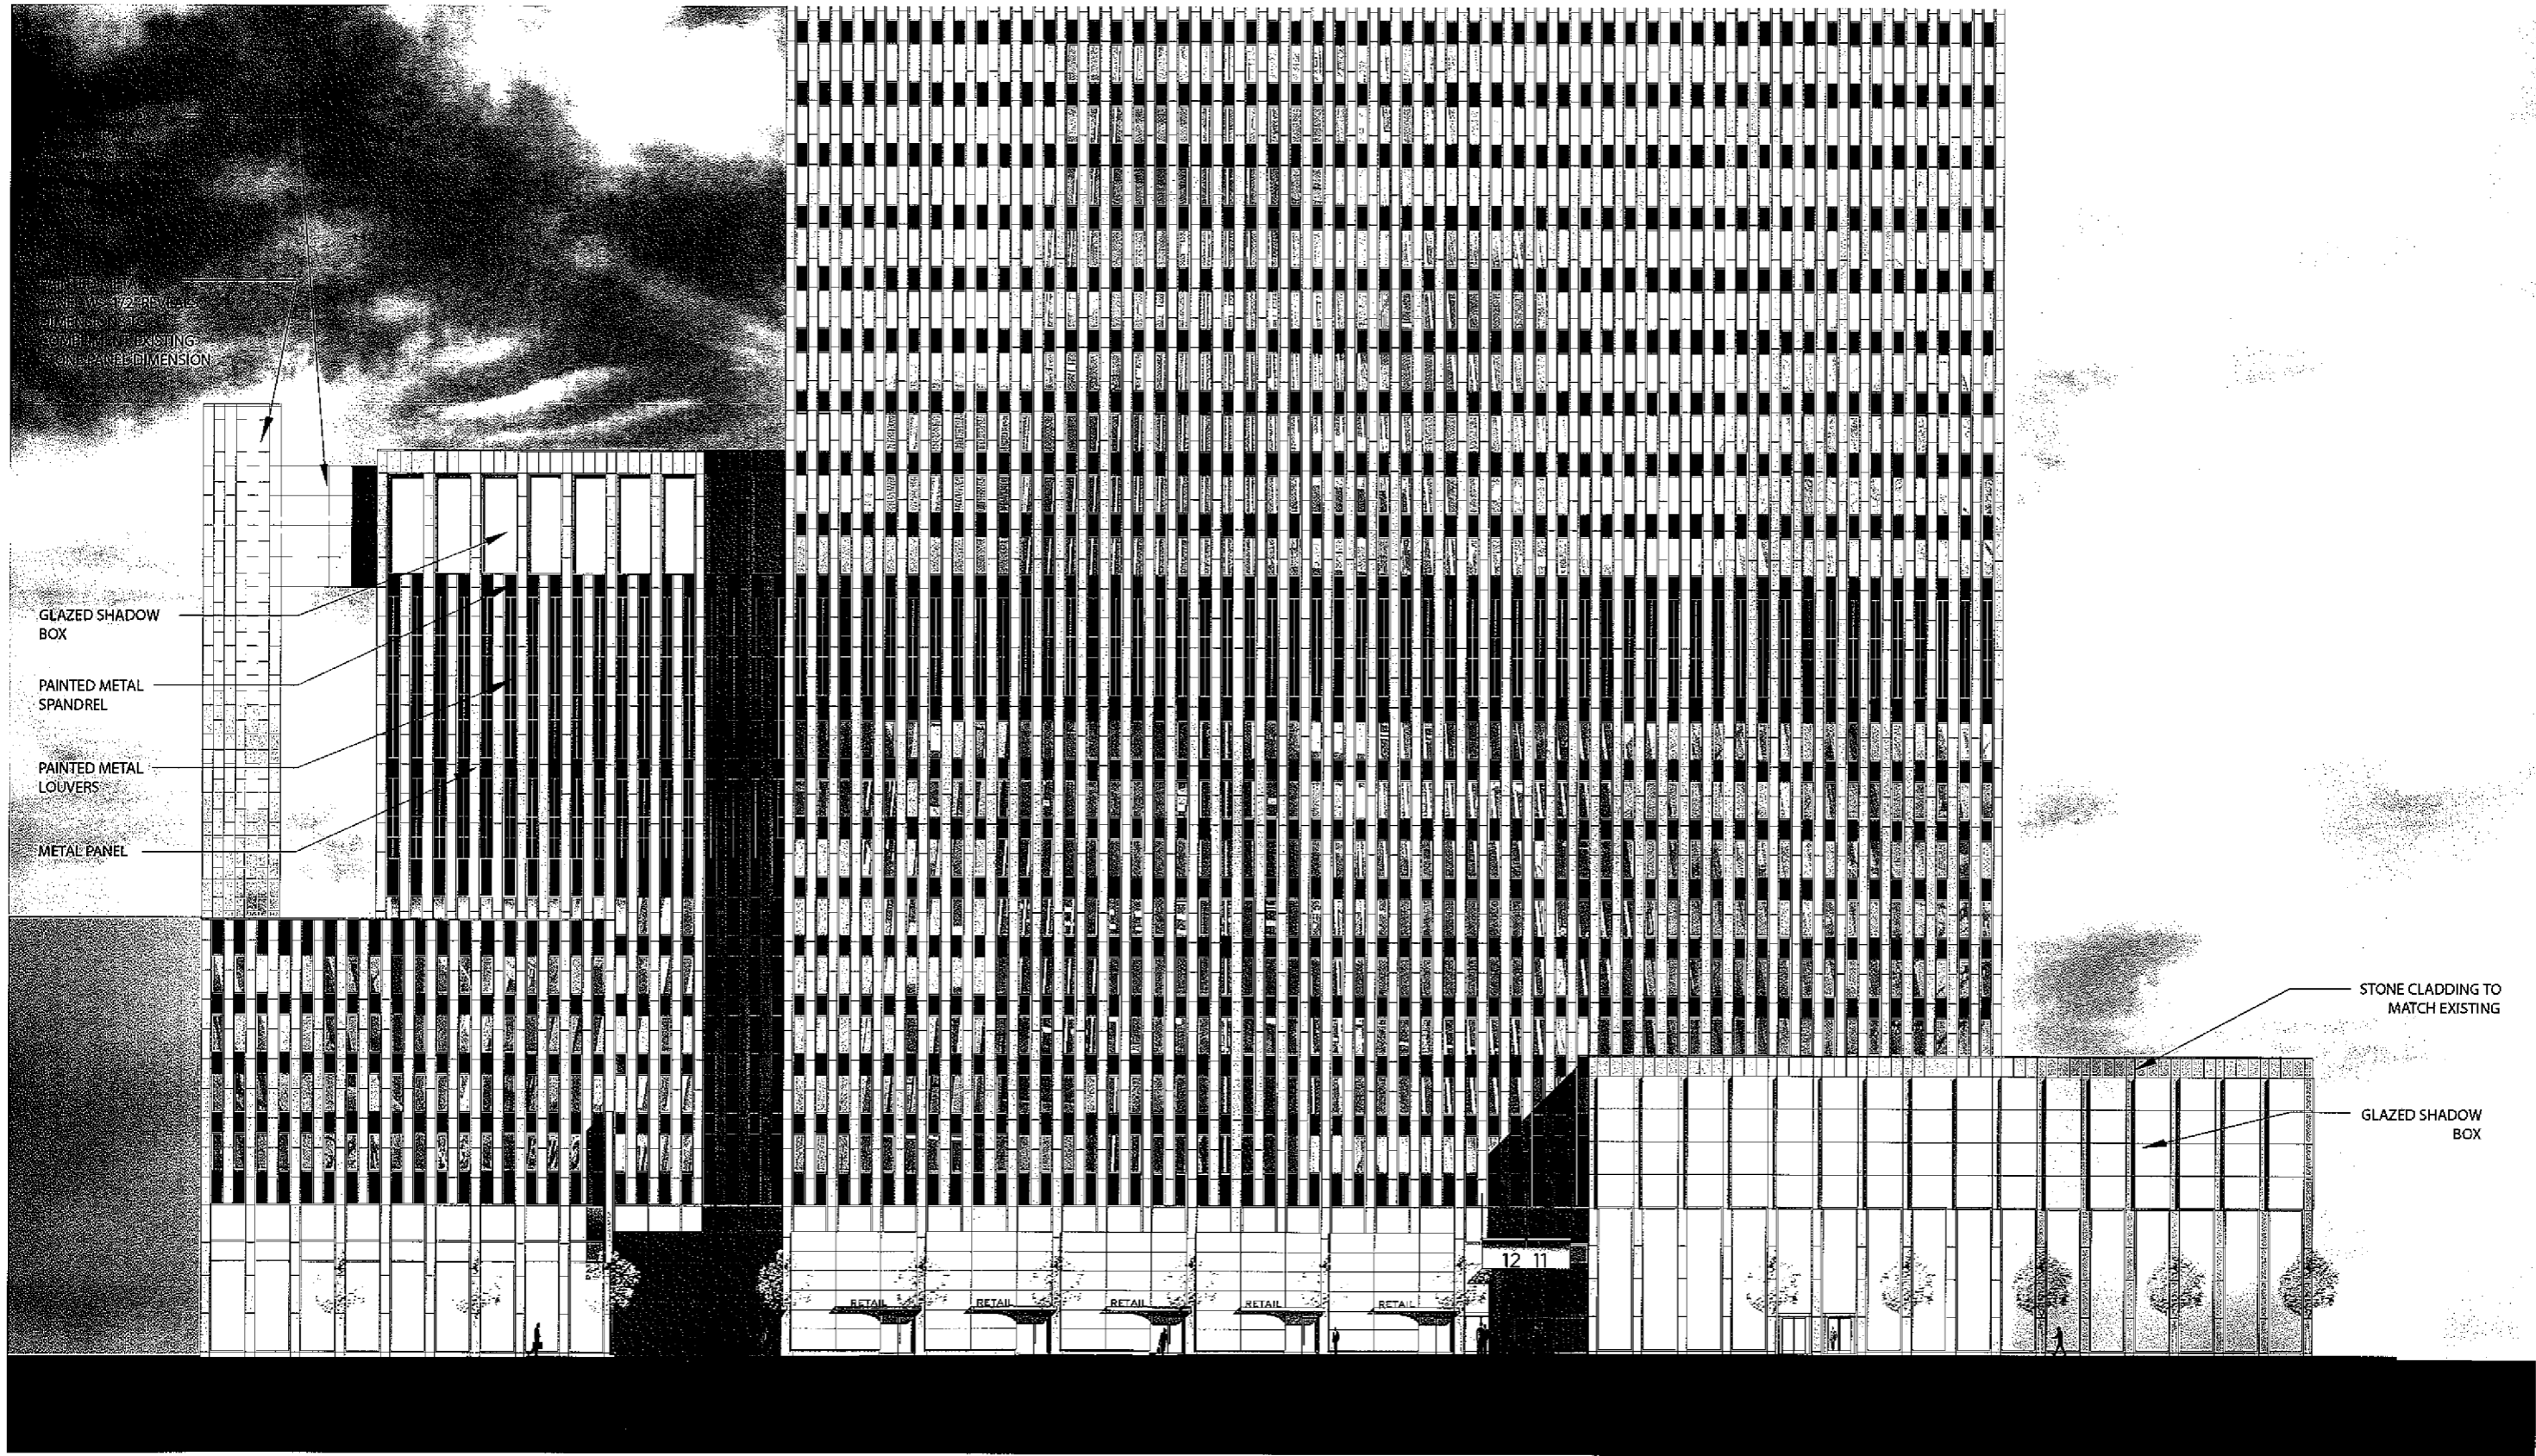

SOUTH ELEVATION


1211 AVENUE OF AMERICAS
 BEACON CAPITAL MANAGEMENT

06045

13 FEBRUARY 2007

FX FOWLE

© 2005 FXFOWLE ARCHITECTS, PC | ALL RIGHTS RESERVED

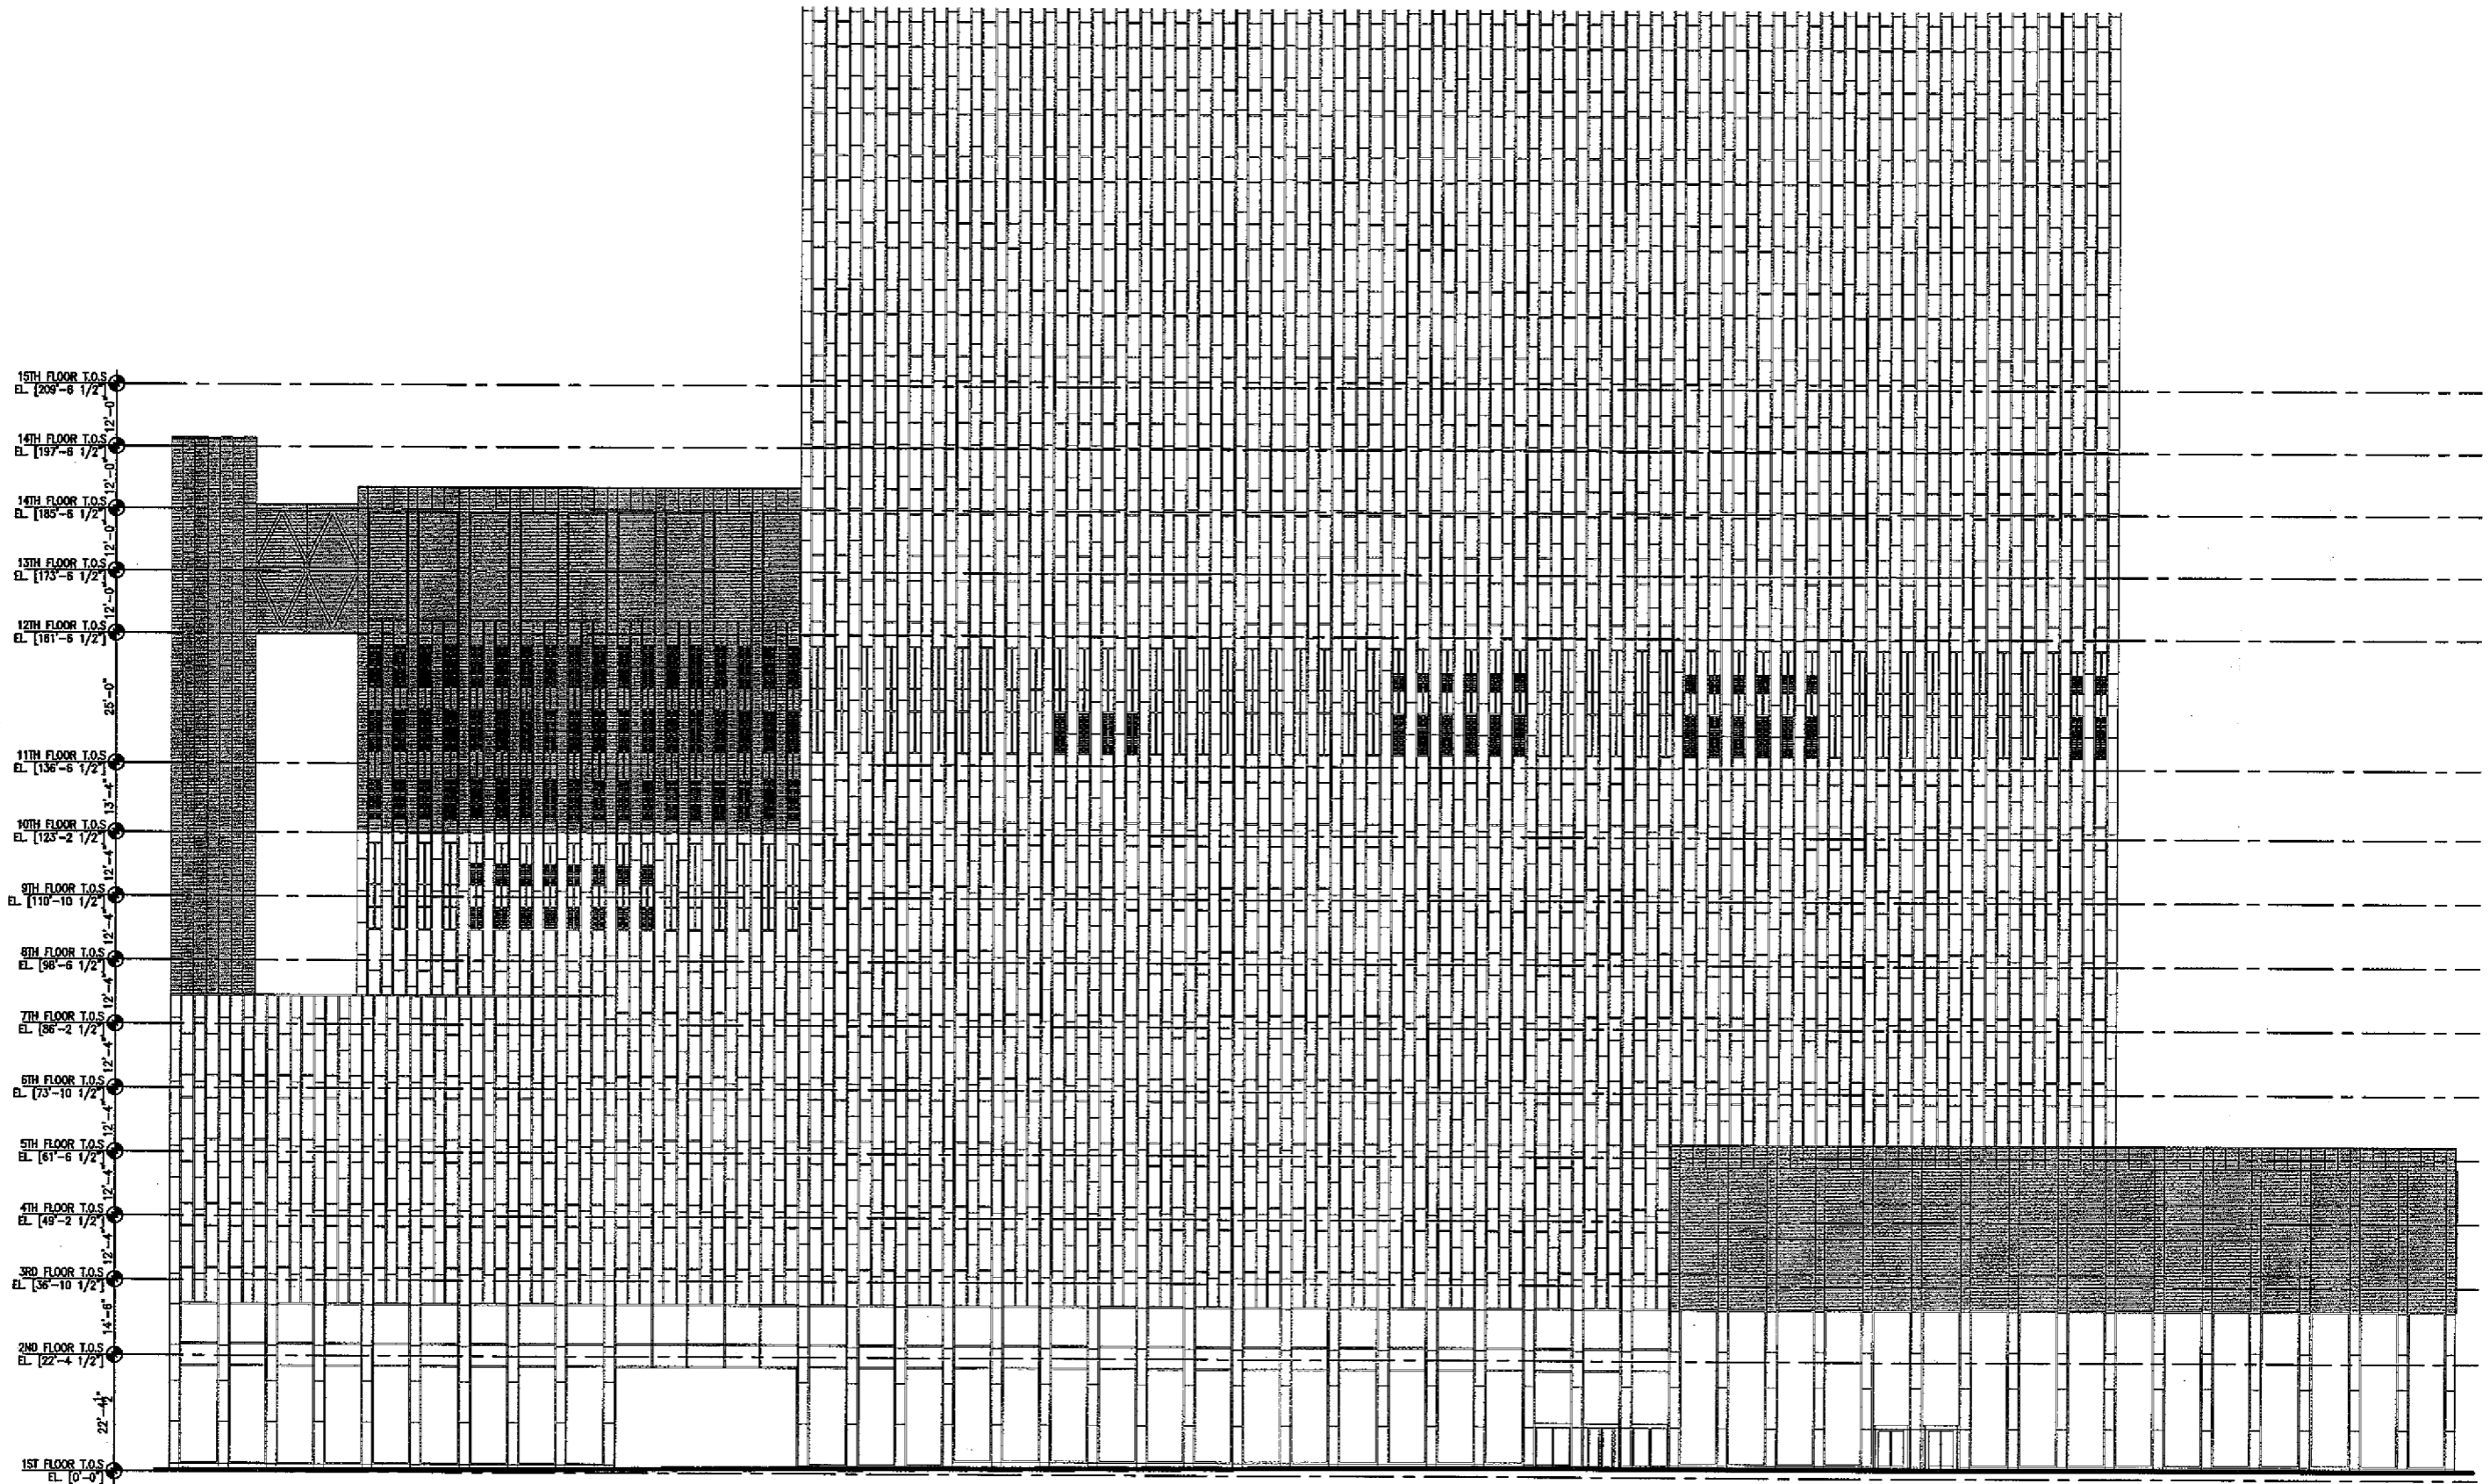


SOUTH ELEVATION
1211 AVENUE OF THE AMERICAS
BEACON CAPITAL PARTNERS

08045

1/32"=1'-0"
13 FEBRUARY 2007

FX FOWLE
© 2005 FX FOWLE ARCHITECTS, PC | ALL RIGHTS RESERVED

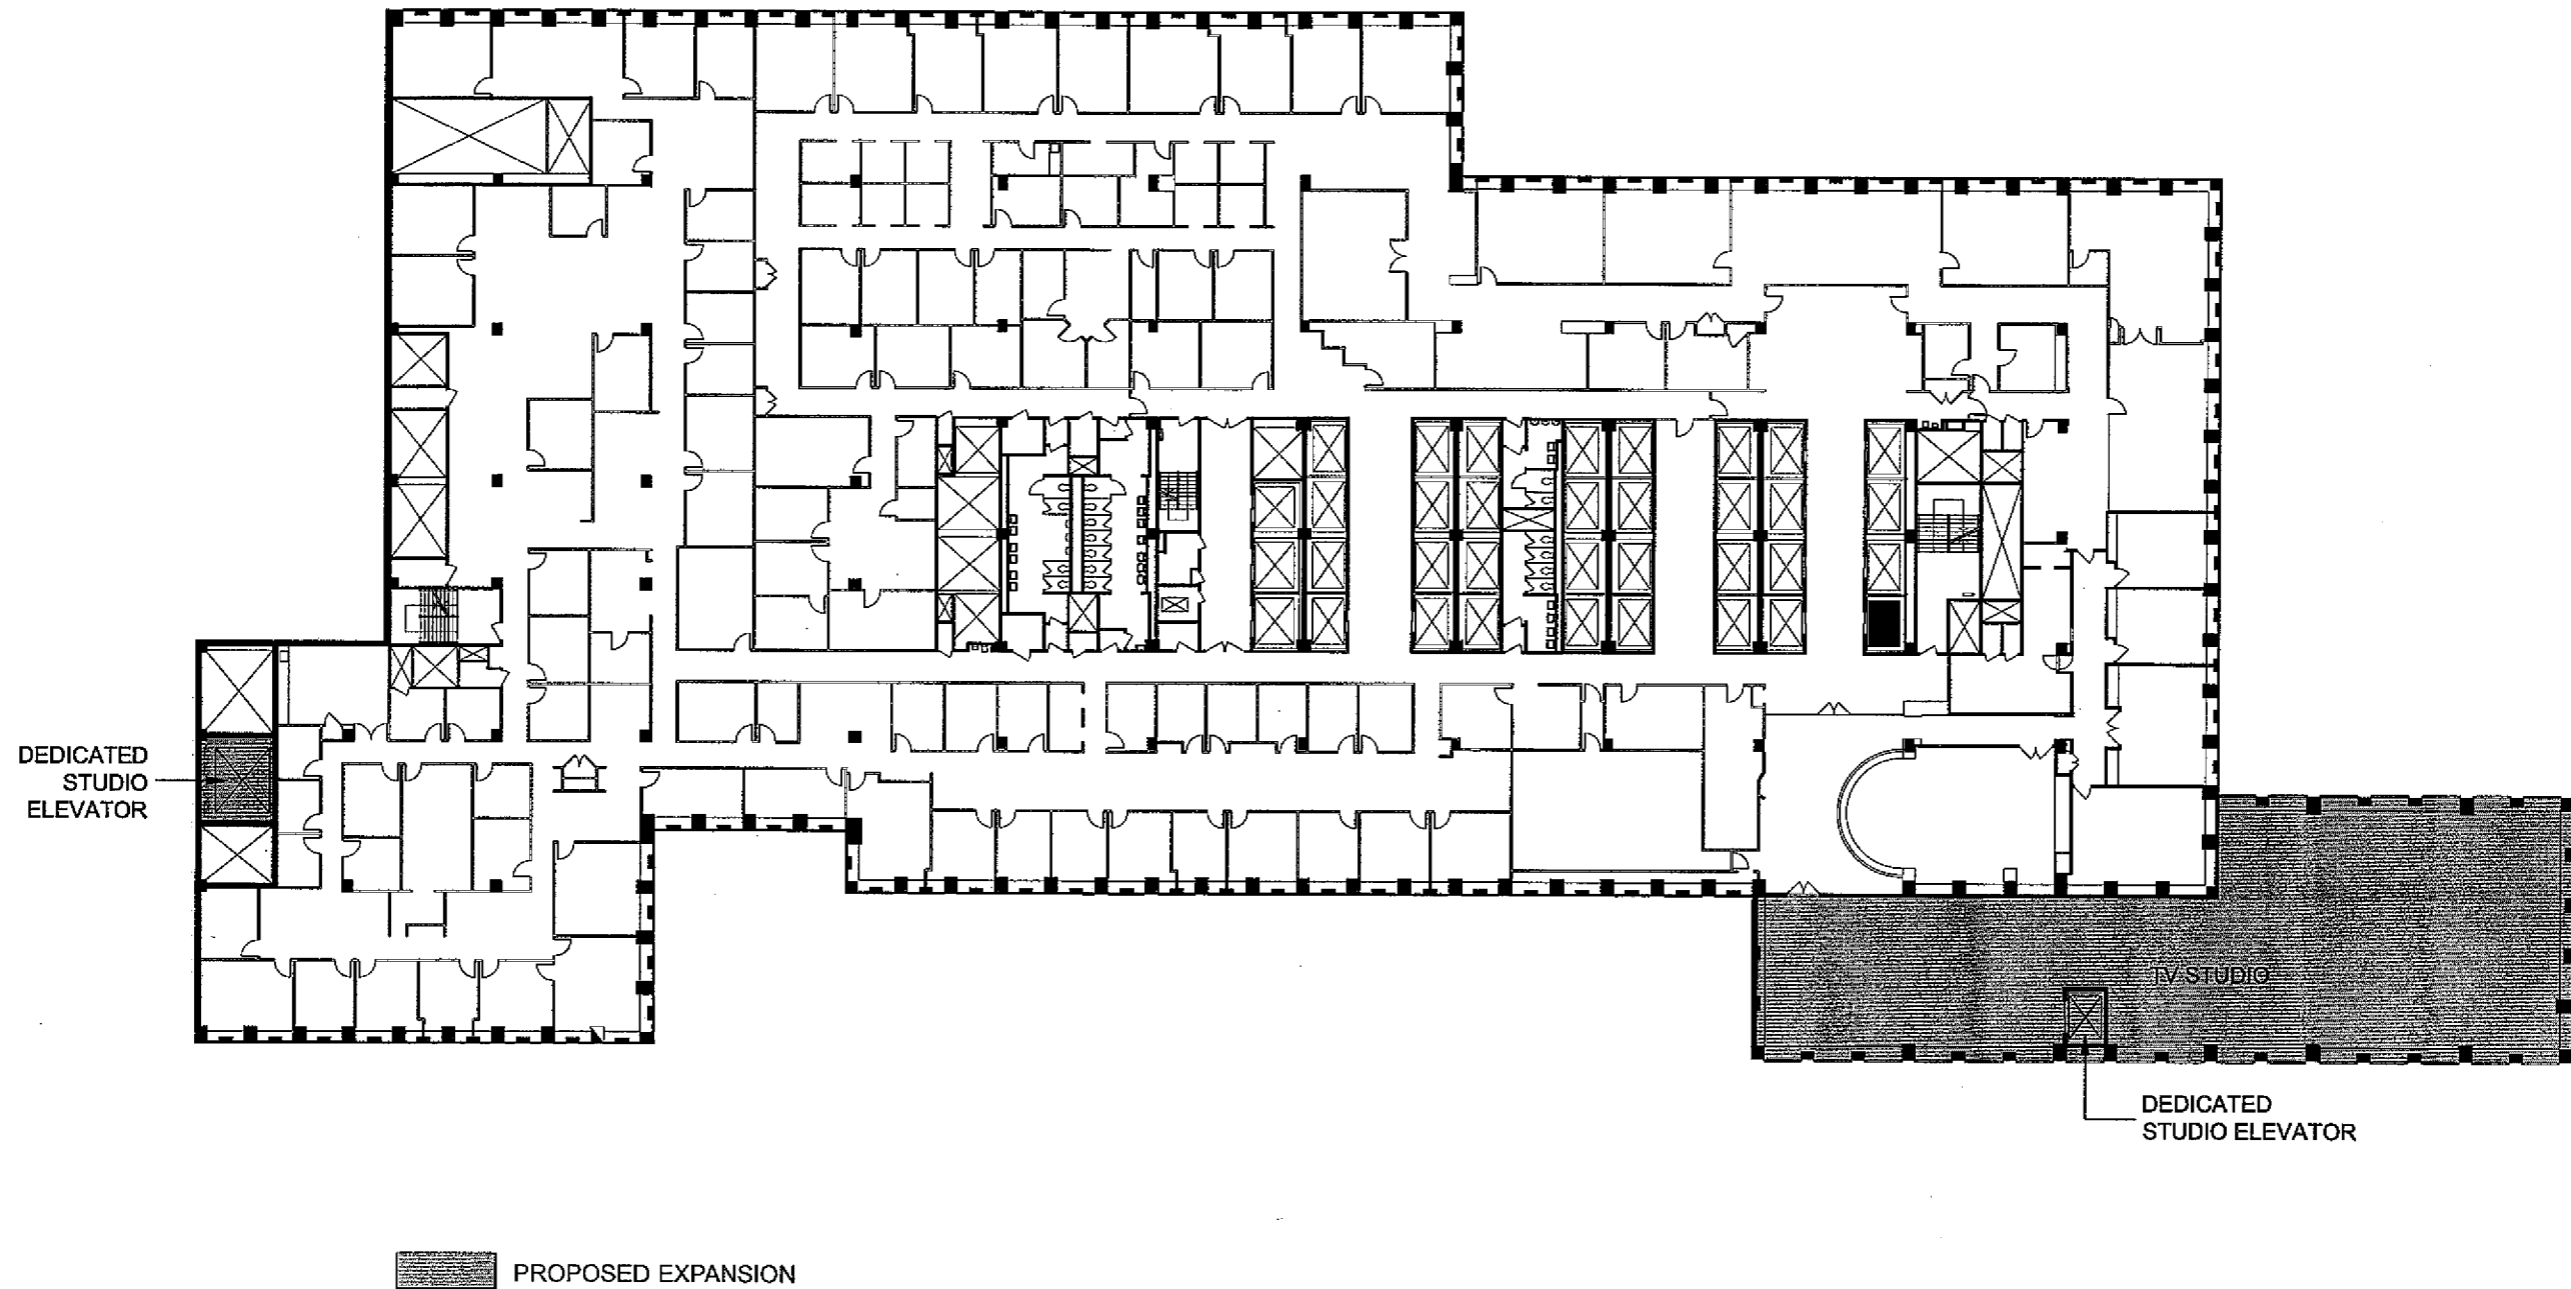

PROPOSED 3RD FLOOR PLAN


1211 AVENUE OF THE AMERICAS
 BEACON CAPITAL PARTNERS


06046

N.T.S
 13 FEBRUARY 2007

FX FOWLE

© 2005 FX FOWLE ARCHITECTS, PC | ALL RIGHTS RESERVED

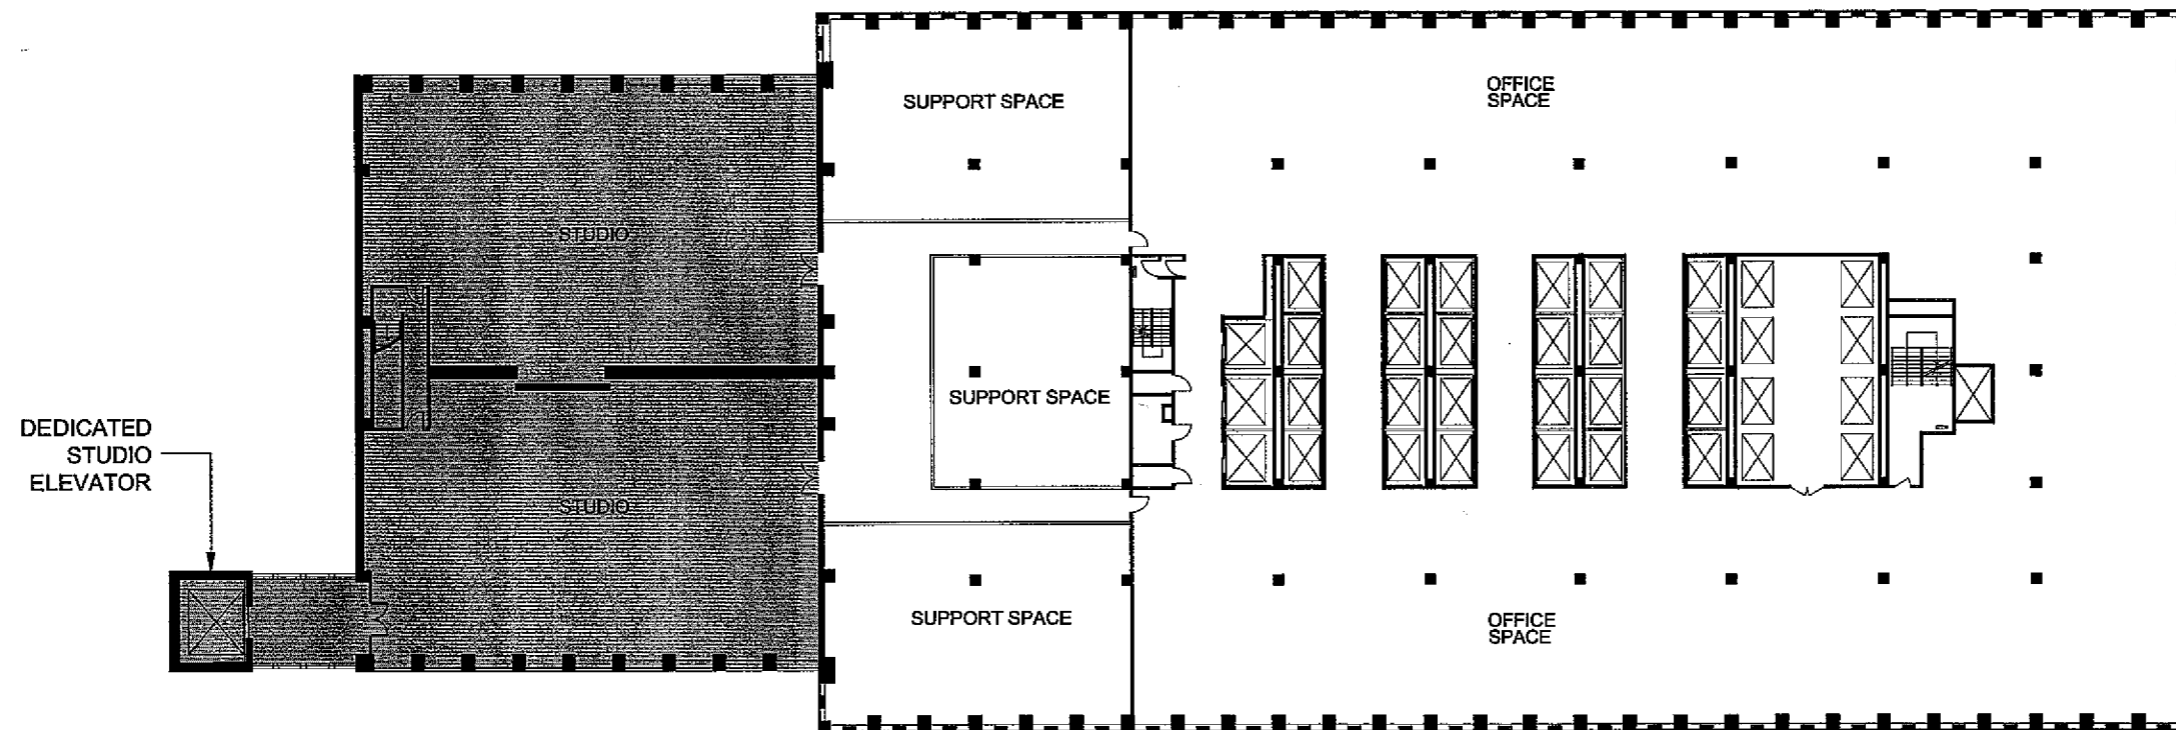

 PROPOSED EXPANSION

PROPOSED 12TH FLOOR PLAN

1211 AVENUE OF THE AMERICAS
 BEACON CAPITAL PARTNERS

08045

N.T.S
 13 FEBRUARY 2007

FXFOWLE

© 2005 FXFOWLE ARCHITECTS, PC | ALL RIGHTS RESERVED